



Rzędne drogi		
257.54	257.54	257.54
Rzędne terenu		
257.48	257.48	257.61
257.48	257.48	257.62
257.48	257.48	257.67
257.48	257.48	257.67
Odsunięcia od osi		
0.00	-257.62	-257.62
1.07	-257.51	-257.59
2.94	-257.52	-257.56
3.06	-257.53	-257.66
3.73	-257.53	-257.58
4.69	-257.54	-257.49
5.37	-257.54	-257.50
6.00	-257.55	-257.52
6.90	-257.55	-257.57
8.08	-257.56	-257.60
8.33	-257.56	-257.55

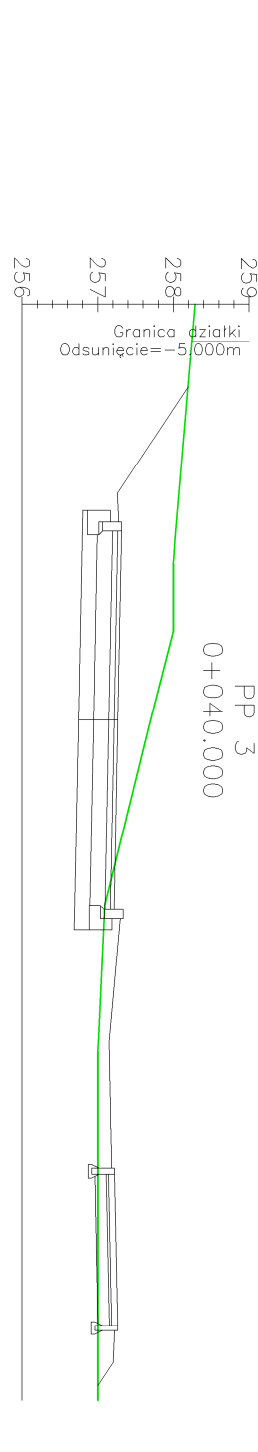


Rzędne drogi		
257.42	257.42	257.42
Rzędne terenu		
256.92	256.92	257.41
256.89	256.88	257.43
256.88	256.88	257.47
256.87	256.87	257.47
Odsunięcia od osi		
0.00	-257.42	-257.42
2.50	-256.70	-257.37
2.50	-256.70	-257.49
2.62	-256.70	-257.49
2.62	-256.70	-257.45
4.25	-256.84	-257.30
5.92	-257.00	-257.33
5.92	-257.00	-257.22
6.00	-257.01	-257.37
8.00	-257.16	-257.41
8.08	-257.16	-257.41
8.08	-257.16	-257.37
8.50	-257.19	-257.42
8.72	-257.21	-257.21




Rzędne drogi		
257.27	257.27	257.27
Rzędne terenu		
256.20	256.20	257.26
256.08	256.08	257.28
256.04	256.04	257.32
256.03	256.03	257.32
Odsunięcia od osi		
0.00	-257.27	-257.27
2.50	-257.09	-257.22
2.50	-257.09	-257.34
2.62	-257.09	-257.34
2.62	-257.09	-257.30
4.25	-257.01	-257.15
5.92	-257.00	-257.18
5.92	-257.00	-257.22
6.00	-257.00	-257.22
8.00	-257.00	-257.26
8.08	-257.00	-257.26
8.08	-257.00	-257.22
8.50	-257.00	-257.21
8.81	-257.00	-257.00

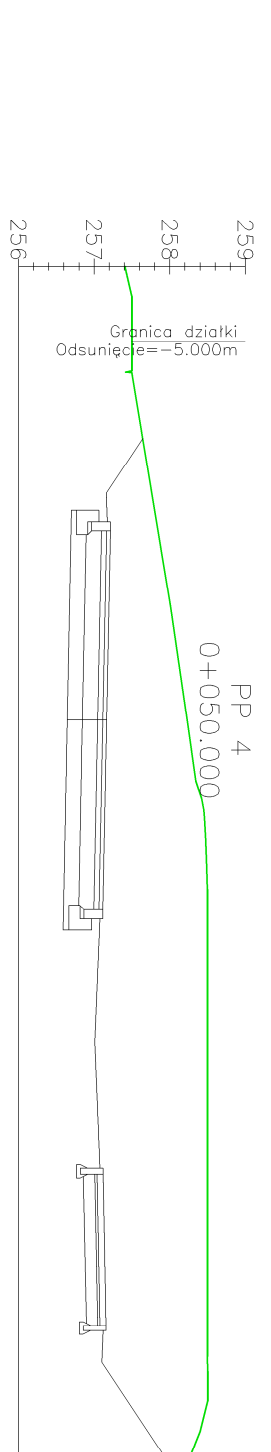


Rzędne drogi		
257.12	257.12	257.12
Rzędne terenu		
256.64	256.64	257.11
257.16	257.16	257.18
257.18	257.18	257.22
257.85	257.85	257.22
Odsunięcia od osi		
0.00	-257.17	-257.17
2.50	-258.50	-257.12
2.62	-258.50	-257.12
4.25	-258.50	-257.01
5.92	-258.50	-257.12
6.00	-258.50	-257.12
8.00	-258.50	-257.16
8.08	-258.50	-257.12
8.08	-258.50	-257.12
8.50	-258.50	-257.10
10.06	-258.14	-258.14

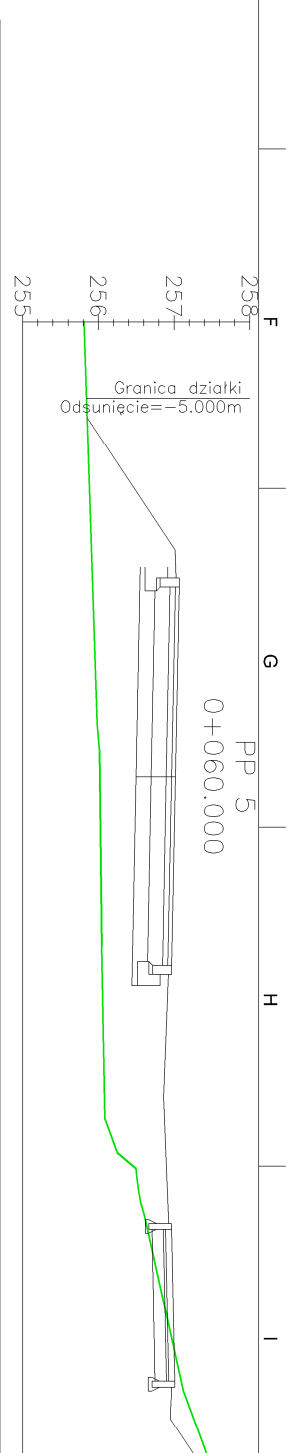


Rzędne drogi		
257.02	257.02	257.02
Rzędne terenu		
255.85	255.85	257.01
255.91	255.91	257.07
255.92	255.92	257.07
255.93	255.93	257.07
Odsunięcia od osi		
0.00	-257.02	-257.02
2.50	-256.05	-256.97
2.62	-256.05	-256.93
4.25	-256.08	-256.86
5.92	-256.64	-256.93
6.00	-256.65	-256.97
8.00	-257.10	-257.01
8.08	-257.12	-256.97
8.50	-257.26	-256.95
9.55	-257.65	-257.65

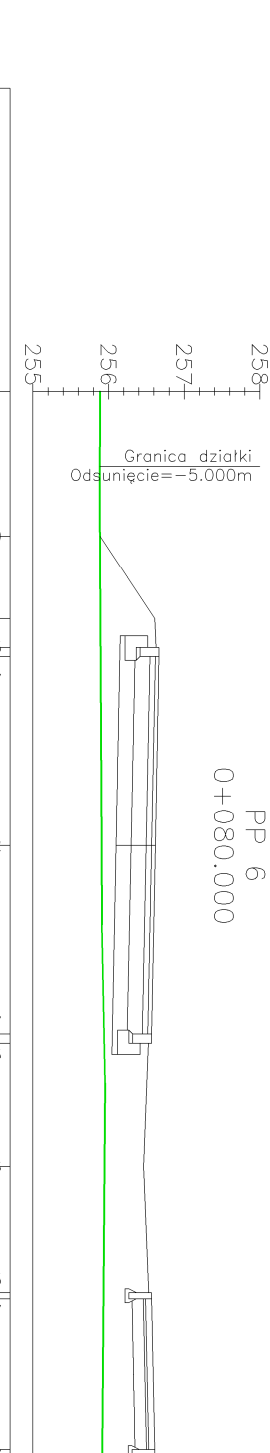


Rzędne drogi		
256.62	256.62	256.62
Rzędne terenu		
255.89	255.89	256.61
255.89	255.89	256.63
255.90	255.90	256.67
Odsunięcia od osi		
0.00	-256.62	-256.62
2.50	-255.94	-256.57
2.62	-255.95	-256.53
4.25	-255.95	-256.46
5.92	-255.93	-256.53
6.00	-255.93	-256.57
8.00	-255.92	-256.61
8.08	-255.92	-256.57
8.50	-255.91	-256.55
9.45	-255.92	-255.92

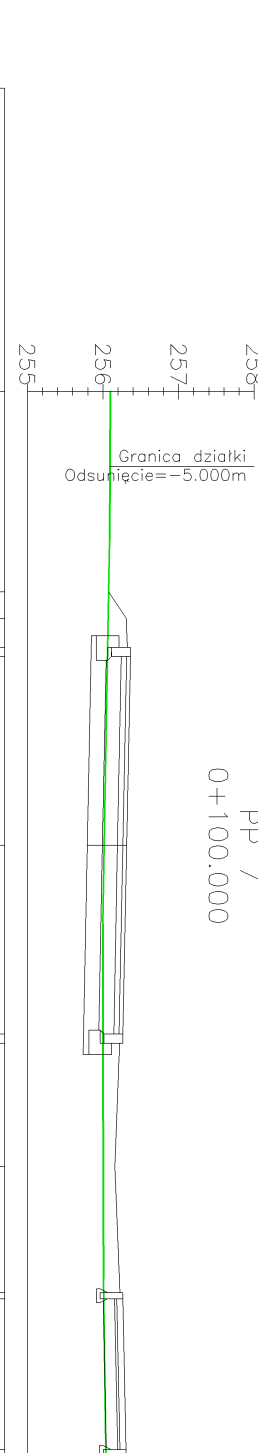


Rzędne drogi		
256.31	256.31	256.31
Rzędne terenu		
256.08	256.08	256.31
256.07	256.07	256.36
256.06	256.06	256.36
256.06	256.06	256.36
Odsunięcia od osi		
0.00	-256.31	-256.31
2.50	-256.00	-256.26
2.62	-256.00	-256.22
4.25	-256.01	-256.16
5.92	-256.01	-256.22
6.00	-256.01	-256.26
8.00	-256.04	-256.30
8.08	-256.04	-256.26
8.08	-256.04	-256.25
8.50	-256.05	-256.25
8.80	-256.05	-256.05

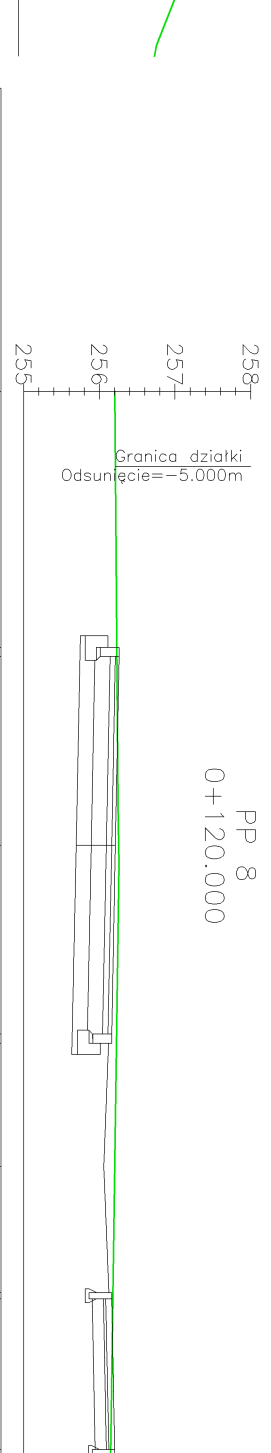


Rzędne drogi		
256.16	256.16	256.16
Rzędne terenu		
256.23	256.23	256.22
256.23	256.23	256.26
Odsunięcia od osi		
0.00	-256.26	-256.21
2.50	-256.23	-256.16
2.62	-256.23	-256.16
4.25	-256.20	-256.06
5.92	-256.18	-256.16
6.00	-256.18	-256.16
8.00	-256.15	-256.20
8.08	-256.15	-256.16

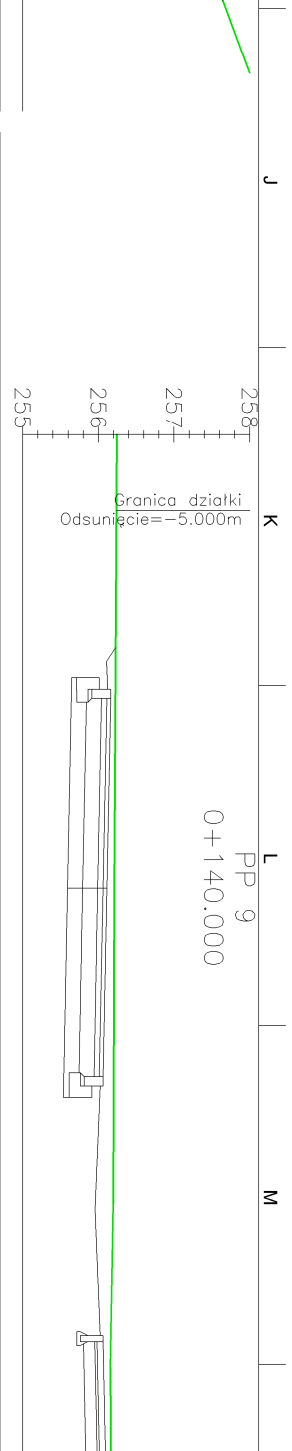


Rzędne drogi		
256.11	256.11	256.11
Rzędne terenu		
256.23	256.23	256.11
256.23	256.23	256.12
256.22	256.22	256.16
Odsunięcia od osi		
0.00	-256.21	-256.11
2.50	-256.20	-256.06
2.62	-256.20	-256.06
4.25	-256.20	-255.96
5.92	-256.17	-256.06
6.00	-256.16	-256.06
8.00	-256.17	-256.10
8.08	-256.17	-256.06
8.50	-256.17	-256.05
8.69	-256.17	-256.17

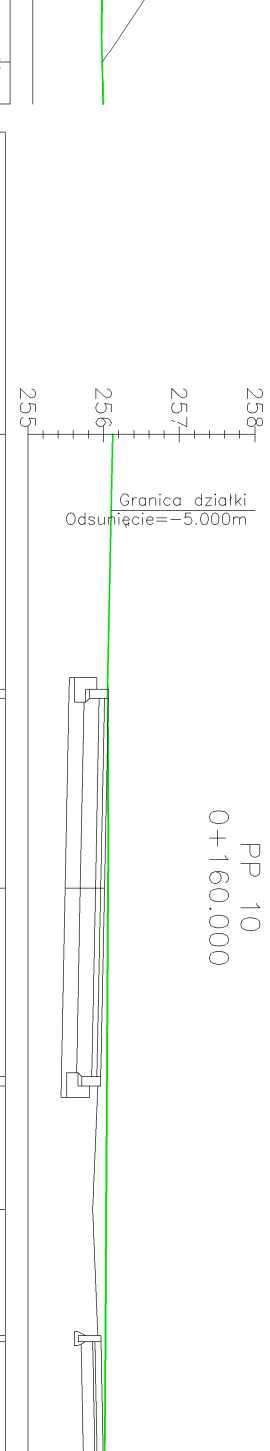


Rzędne drogi		
256.02	256.02	256.02
Rzędne terenu		
256.06	256.06	256.02
256.06	256.06	256.06
Odsunięcia od osi		
0.00	-256.02	-256.02
2.50	-256.04	-255.96
2.62	-256.04	-255.96
4.25	-256.03	-255.86
5.92	-256.03	-255.96
6.00	-256.02	-255.96
8.00	-256.00	-256.00
8.08	-256.00	-255.96
8.50	-256.00	-255.95
8.58	-256.00	-256.00

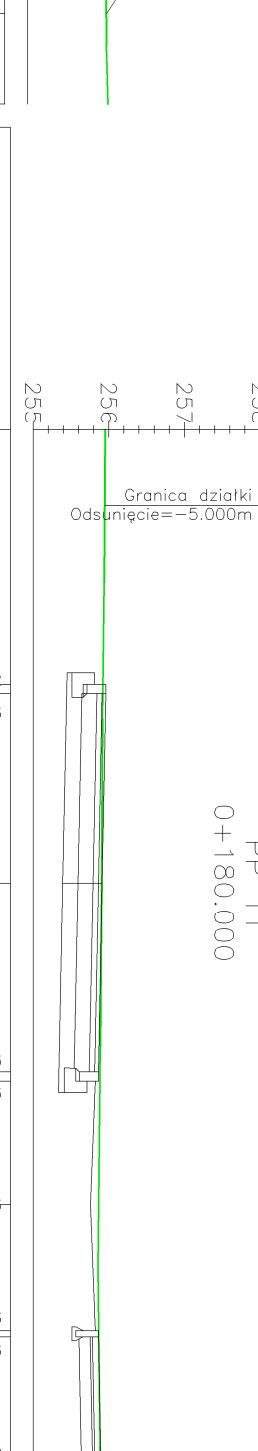


Rzędne drogi		
255.92	255.92	255.92
Rzędne terenu		
255.91	255.91	255.92
255.92	255.92	255.96
Odsunięcia od osi		
0.00	-255.91	-255.91
2.50	-255.89	-255.86
2.62	-255.89	-255.86
4.25	-255.87	-255.76
5.92	-255.87	-255.86
6.00	-255.87	-255.86
8.00	-255.89	-255.86
8.08	-255.89	-255.86

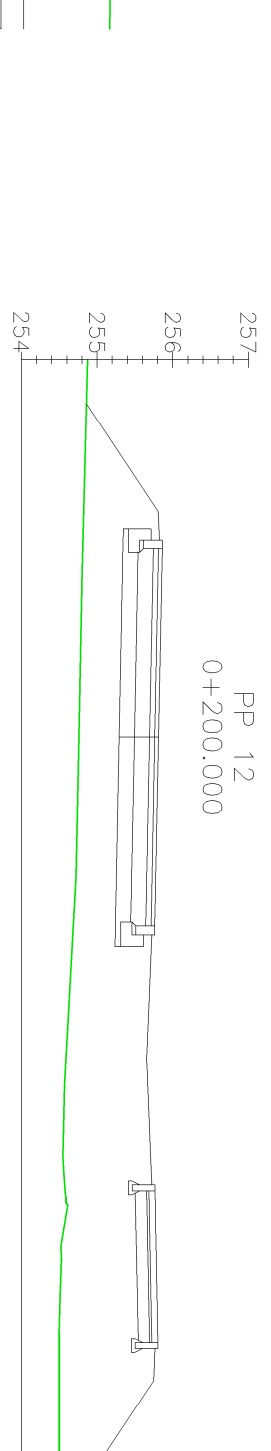


Rzędne drogi		
255.81	255.81	255.81
Rzędne terenu		
254.82	254.82	255.81
254.82	254.82	255.82
254.81	254.81	255.86
Odsunięcia od osi		
0.00	-254.76	-255.81
2.50	-254.69	-255.76
2.62	-254.68	-255.76
4.25	-254.59	-255.66
5.92	-254.58	-255.76
6.00	-254.58	-255.76
8.00	-254.50	-255.76
8.08	-254.50	-255.75
10.37	-254.50	-254.50

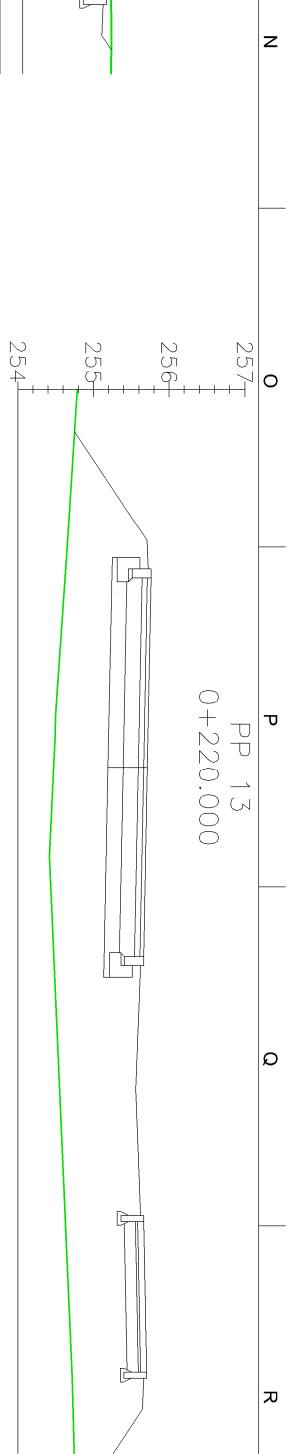

Rzędne drogi		
255.71	255.71	255.71
Rzędne terenu		
254.75	254.75	255.71
254.66	254.66	255.71
254.63	254.63	255.76
254.62	254.62	255.76
Odsunięcia od osi		
0.00	-254.48	-255.71
2.50	-254.48	-255.66
2.62	-254.49	-255.66
4.25	-254.56	-255.56
5.92	-254.63	-255.66
6.00	-254.63	-255.66
8.00	-254.72	-255.70
8.08	-254.72	-255.66
8.50	-254.73	-255.65
9.82	-254.77	-254.77

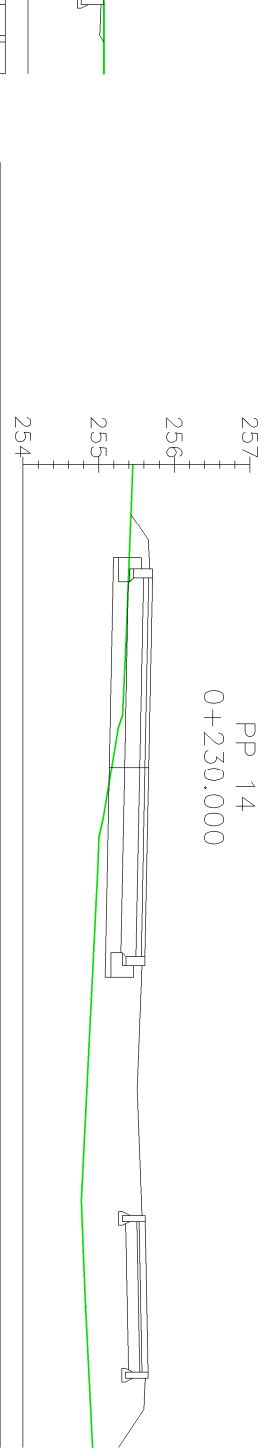

Rzędne drogi		
255.66	255.66	255.66
Rzędne terenu		
255.43	255.43	255.66
255.41	255.41	255.66
255.40	255.40	255.71
255.40	255.40	255.71
Odsunięcia od osi		
0.00	-255.18	-255.66
2.50	-254.93	-255.61
2.62	-254.93	-255.57
4.25	-254.85	-255.51
5.92	-254.78	-255.57
6.00	-254.79	-255.61
8.00	-254.87	-255.65
8.08	-254.87	-255.61
8.50	-254.90	-255.60

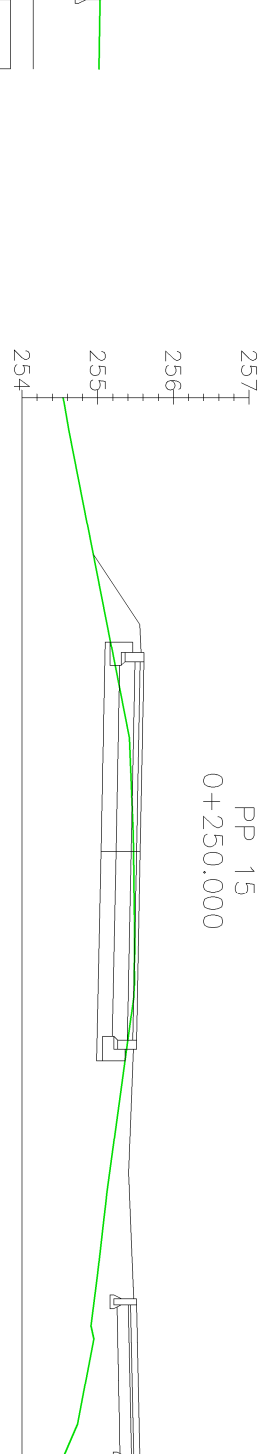

Rzędne drogi		
255.56	255.56	255.56
Rzędne terenu		
254.95	254.95	255.56
254.95	254.95	255.61
254.95	254.95	255.61
Odsunięcia od osi		
0.00	-255.48	-255.56
2.50	-255.40	-255.51
2.62	-255.38	-255.47
4.25	-255.16	-255.41
5.92	-254.96	-255.47
6.00	-254.95	-255.51
8.00	-254.56	-255.55
8.08		